



6/10-12 Albert Street North Parramatta NSW

3 2 1

Secured Building with very nice and easy-going neighbourhoods.

Situated in the centre of North Parramatta, please come and Experience the quiet and leisure lifestyle near the Parramatta CBD.

This renovated 3 bedroom unit has brand new floorboards, blinds and well maintained appliance

Key features:


- Separate living and dining area with plenty storage space
- Modern kitchen with high quality stainless steel appliances
- Security Building with security intercom
- Close to transports
- Close to shops

View : <https://www.jami.com.au/lease/nsw/parramatta/north-parramatta/residential/unit/6661730>



Jane Lin
02 8776 8707

Jimmy Pan
02 8776 8707

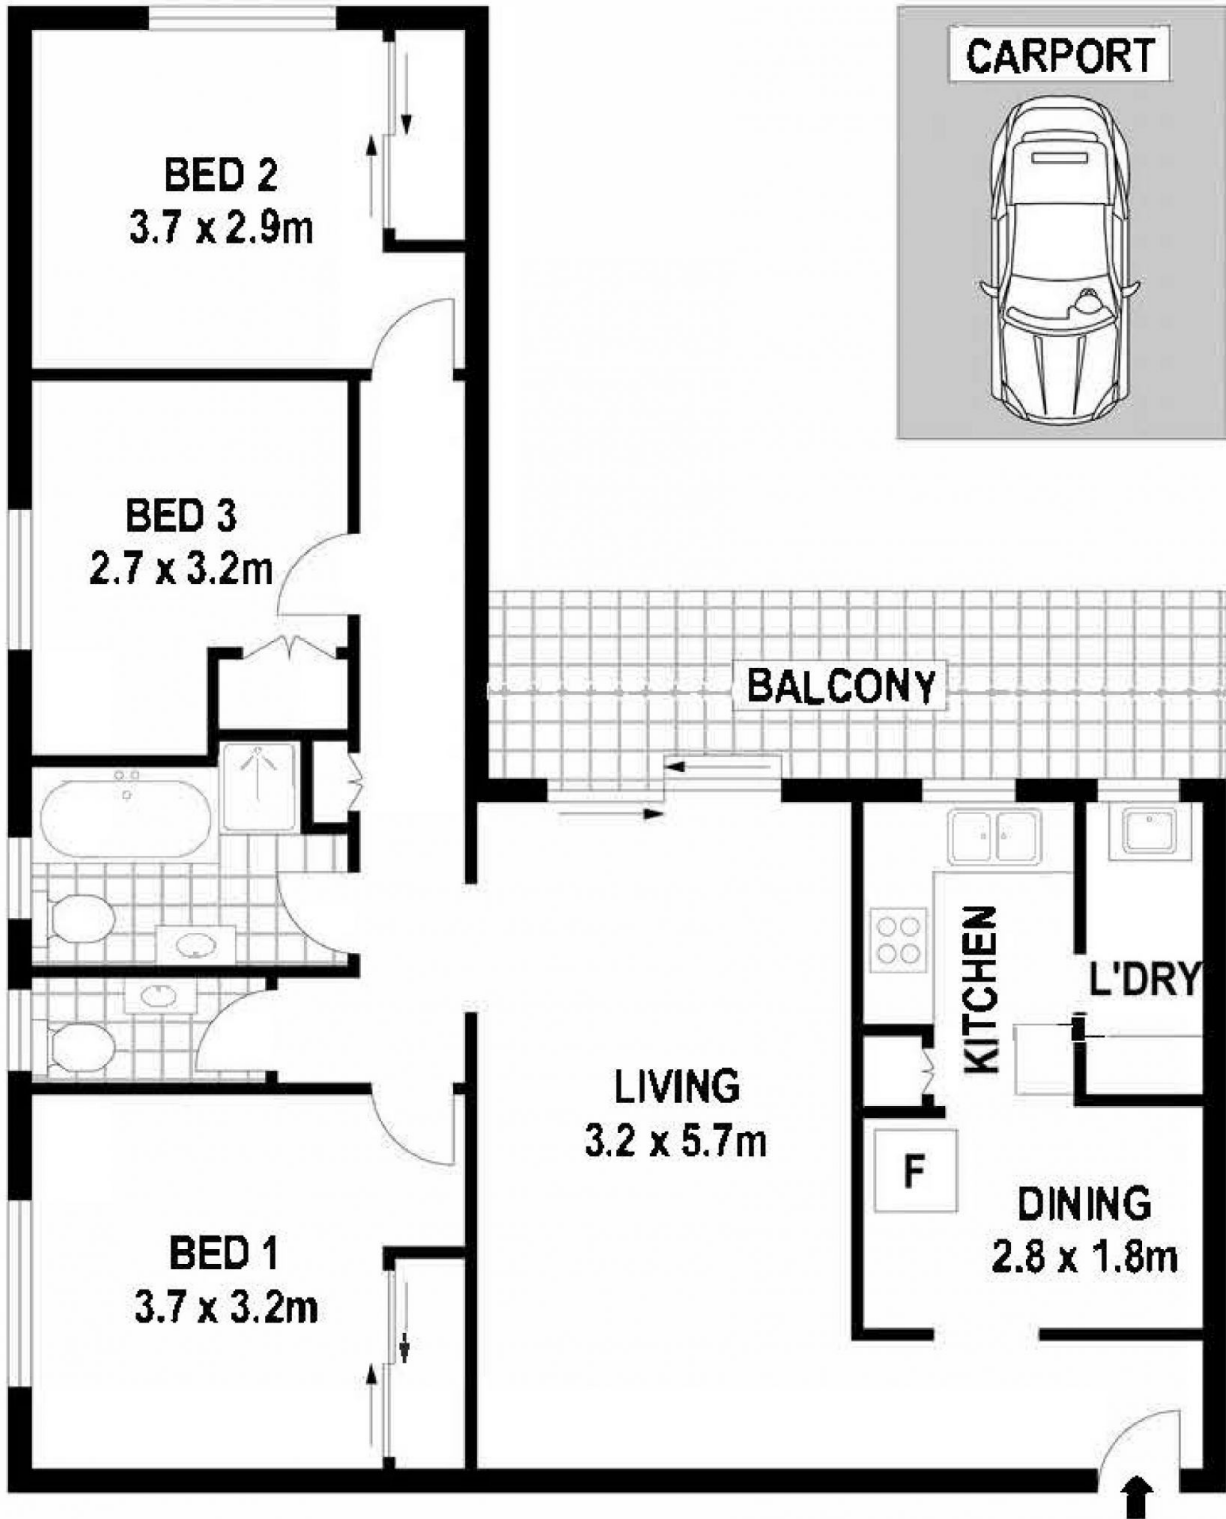

Plans shown are for presentation purposes only and are not part of any legal document or title. They are subject to errors, omissions, inaccuracies and should not be used as a sole and accurate reference. Interested parties should make their own inquiries using independent sources. This floor plan is exclusively for Star Partners Parramatta's marketing purposes and was drawn by www.thestatealphoto.com.au

